


EVENT FLOOR PLAN & VENUE CAPACITY

活動場地平面圖及容納人數

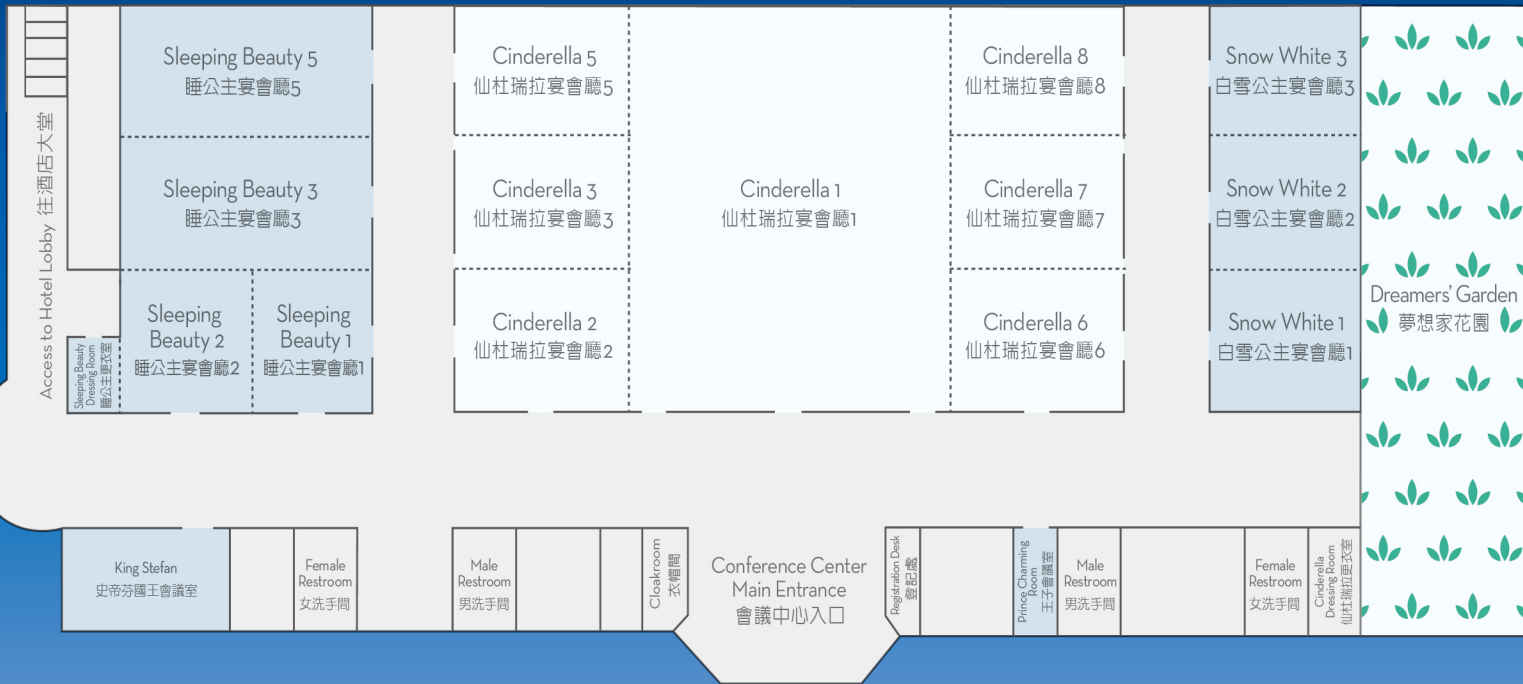

EVENT VENUE 活動場地	SIZE 面積		MAXIMUM CAPACITY 最多容納人數			
	(Square Meter 平方米)	(Square Feet 平方呎)	Classroom 課室式	Theatre 劇院式	U-shape U字型	Banquet^ 宴會^
Cinderella 仙杜瑞拉宴會廳 1 to 8	876	9,429	417*	880*	-	612*
Cinderella 仙杜瑞拉宴會廳 1	422	4,538	212*	393*	-	240*
Cinderella 仙杜瑞拉宴會廳 2 / 3 / 5 / 6 / 7 / 8	76	814	40	70	24	48
Cinderella 仙杜瑞拉宴會廳 2+3 / 3+5	151	1,629	50*	102*	38	96
Cinderella 仙杜瑞拉宴會廳 6+7 / 7+8	151	1,629	50*	102*	38	96
Cinderella 仙杜瑞拉宴會廳 2+3+5 / 6+7+8	227	2,444	100*	204*	-	132*
Cinderella 仙杜瑞拉宴會廳 1+2+3+5 / 1+6+7+8	649	6,983	372*	735*	-	420*
Sleeping Beauty 睡公主宴會廳 1 to 5	301	3,240	146*	247*	-	192*
Sleeping Beauty 睡公主宴會廳 1 / 2	50	535	24	40	18	24
Sleeping Beauty 睡公主宴會廳 1+2 / 3 / 5	100	1,080	56	90	30	72
Sleeping Beauty 睡公主宴會廳 3+5 / 1+2+3	201	2,160	75*	152*	44	144
Snow White 白雪公主宴會廳 1 to 3	198	2,136	84*	182*	38*	96*
Snow White 白雪公主宴會廳 1 / 2 / 3	66	711	32	50	20	36
Snow White 白雪公主宴會廳 1+2 / 2+3	132	1,424	72	154	38	72
King Stefan 史帝芬國王會議室	56	606	36	50	20	24

^ Round table for 12 persons 12人圓桌

* With stage 附設舞台

Cinderella 仙杜瑞拉宴會廳 1 to 8, Cinderella 仙杜瑞拉宴會廳 1, Cinderella 仙杜瑞拉宴會廳 1+2+3+5 / 1+6+7+8: 36'w x 8'd

Cinderella 仙杜瑞拉宴會廳 2+3+5 / 6+7+8: 18'w x 8'd or 24'w x 8'd

Cinderella 仙杜瑞拉宴會廳 2+3 / 3+5 / 6+7 / 7+8: 18'w x 8'd

Sleeping Beauty 睡公主宴會廳 1 to 5, Snow White 白雪公主宴會廳 1 to 3: 24'w x 8'd

Capacity / set up of event venues and event timing may be adjusted in accordance with the applicable Prevention and Control of Disease Regulations. 活動場地的可容納人數 / 佈置及活動時間會因應適用的預防及控制疾病規例而作出適當調整。